


# Monitoring Well Exhibit Prepared For: Cambria Environmental

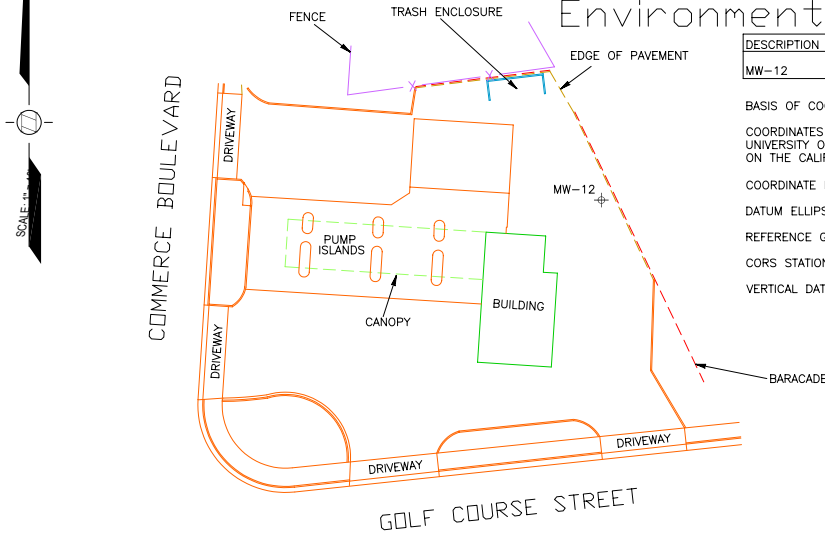

DESCRIPTION	NORTHING	EASTING	LATITUDE	LONGITUDE	ELEV (PVC)	ELEV (BOX)
MW-12	1895047.5	6357683.4	38.3636334	-122.7114122	96.29	96.59

## BASIS OF COORDINATES AND ELEVATIONS:

COORDINATES ARE CALIFORNIA STATE PLANE ZONE 2 COORDINATES FROM GPS OBSERVATIONS USING UNIVERSITY OF CALIFORNIA BAY AREA DEFORMATION CORS STATION OBSERVATION FILES AND BASED ON THE CALIFORNIA SPATIAL REFERENCE CENTER DATUM, REFERENCE EPOCH 2000.35.

COORDINATE DATUM IS NAD 83(1986).

DATUM ELLIPSOID IS GRS80.

REFERENCE GEOID IS NGS99.

CORS STATIONS USED WERE PTRB AND TIBB.

VERTICAL DATUM IS NAVD 88 FROM GPS OBSERVATIONS.



Former Chevron Station 9-8893  
4990 Commerce Boulevard  
Rohnert Park  
Sonoma County  
California



1450 Harbor Blvd. Ste. D  
West Sacramento  
California 95691  
(916) 372-8124  
jeff@morrrowsurveying.com

Date: 2-9-04  
Scale: 1" = 40'  
Sheet 1 of 1  
Revised:  
Field Book: MW-19  
Dwg. No. 0857-029 JL